
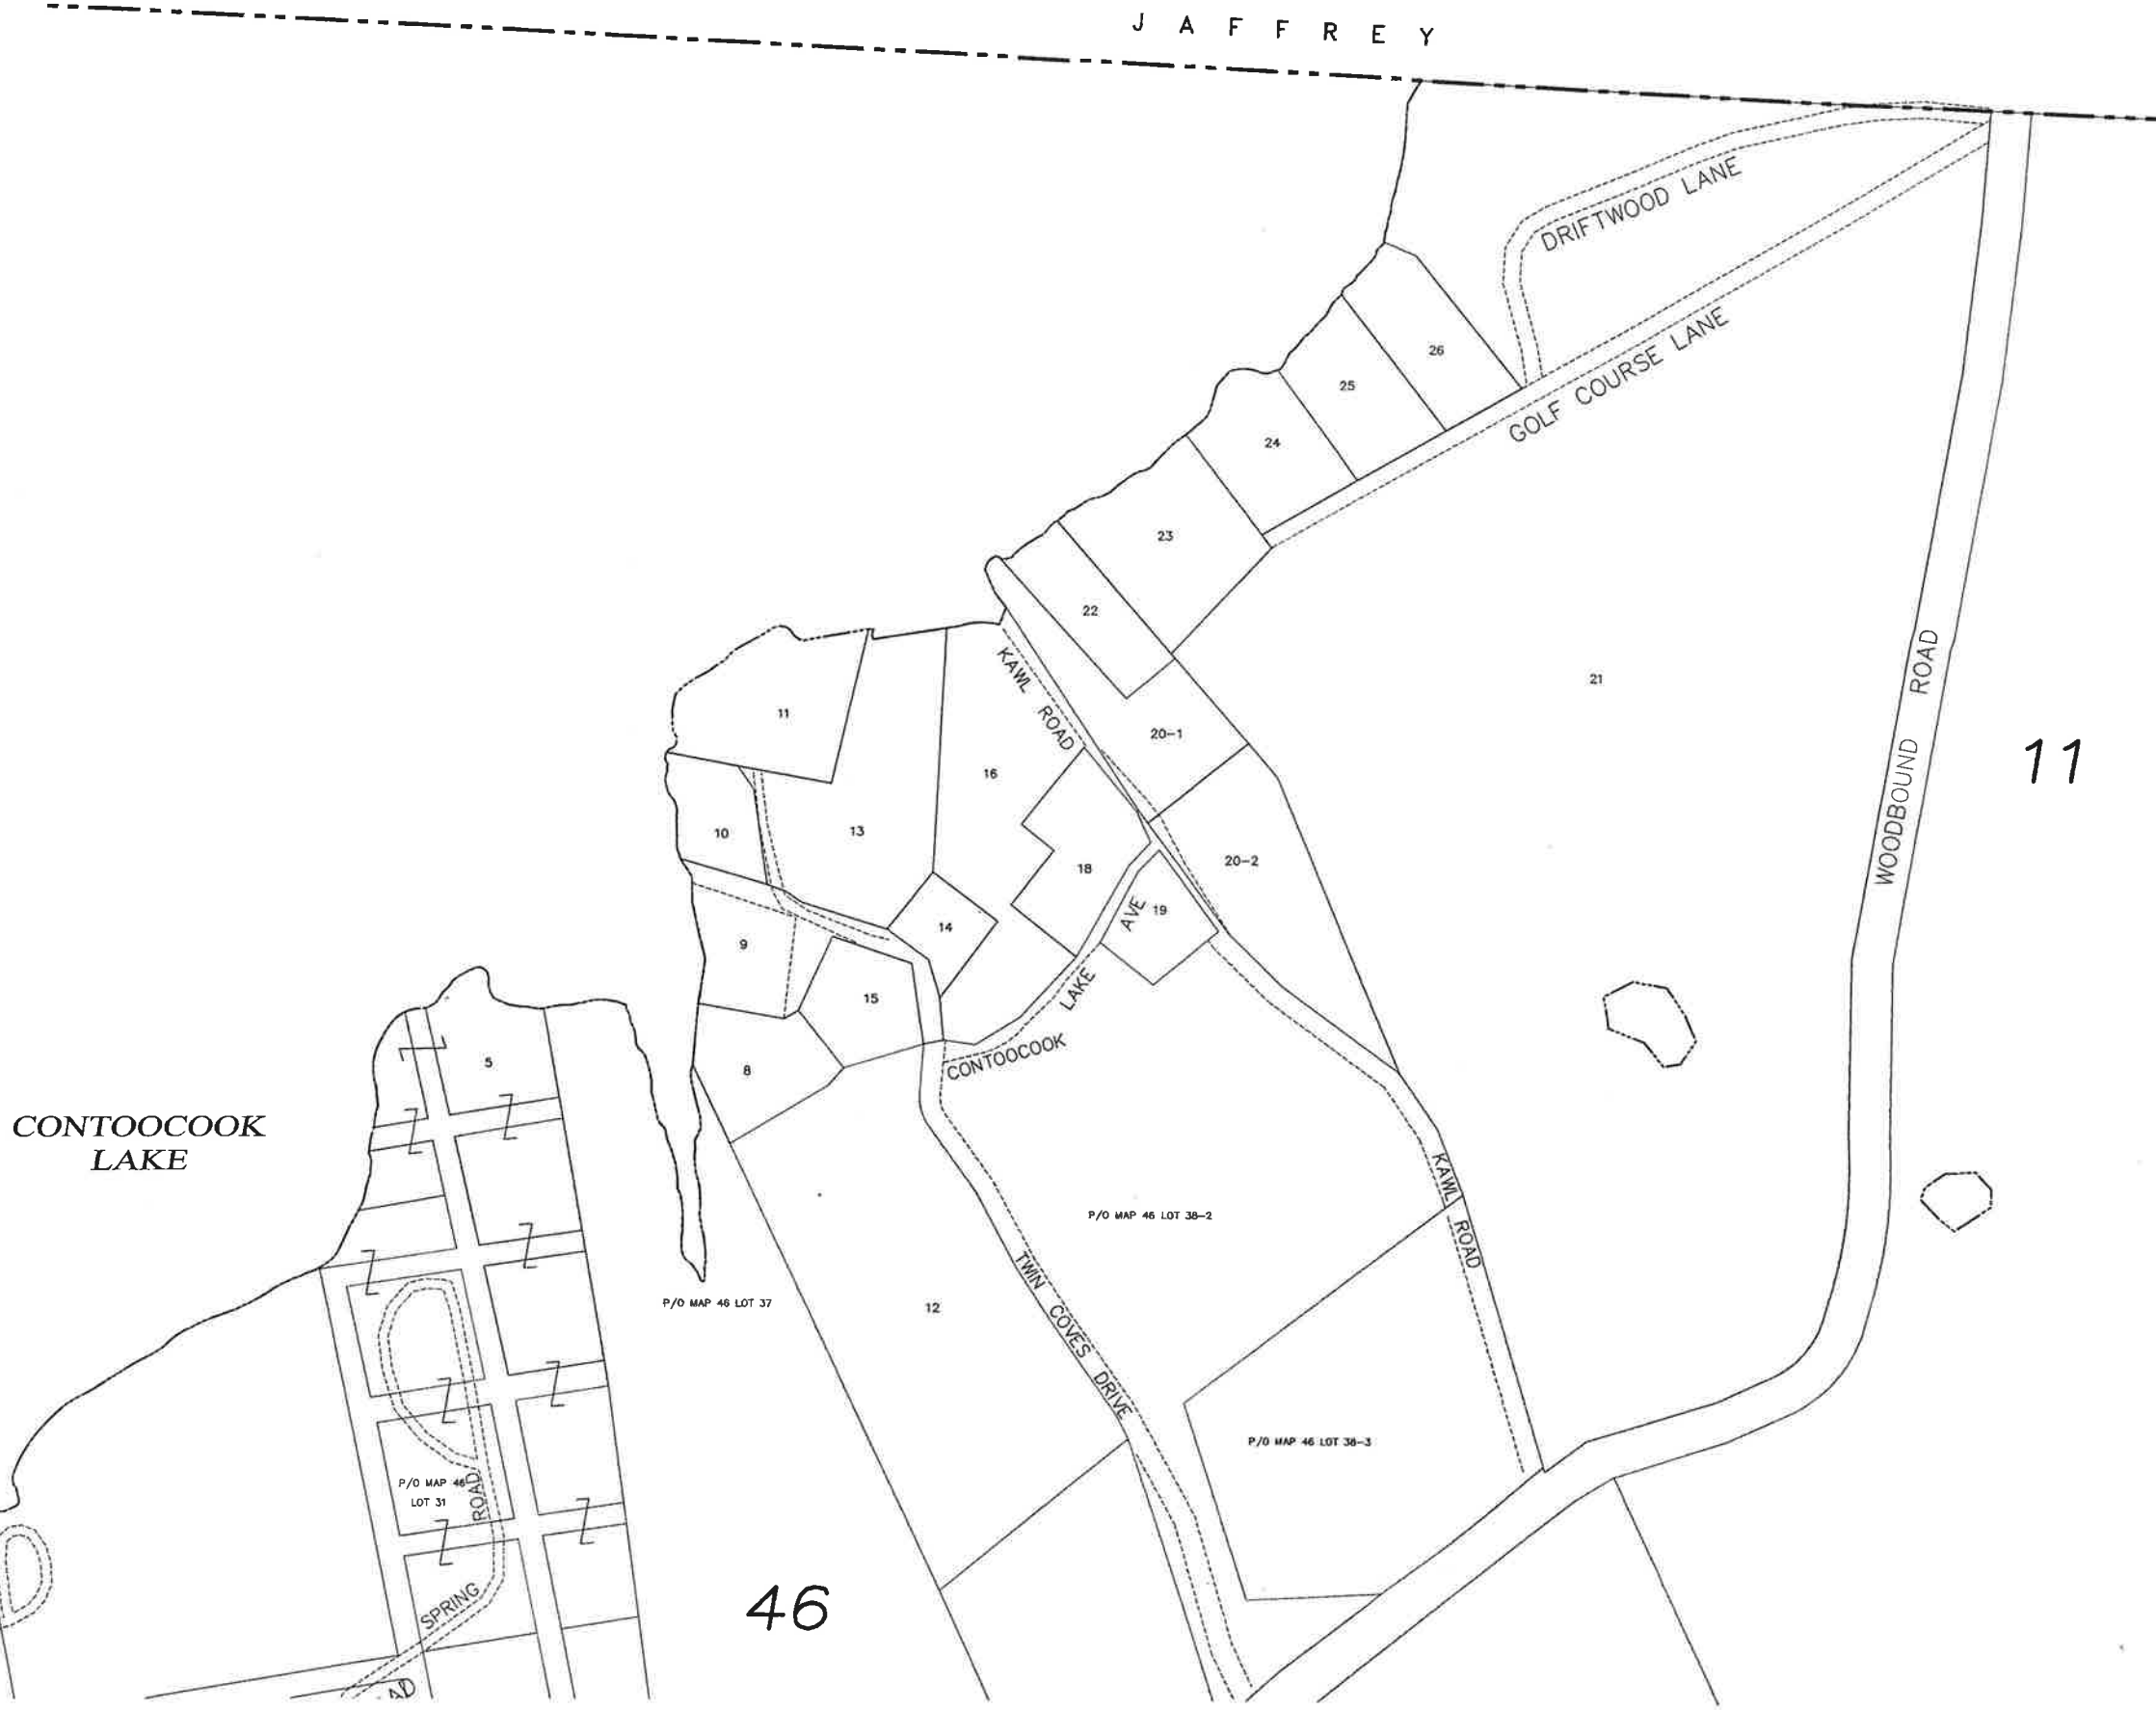


LEGEND	
TOWN LINE	-----
LAKE, POND, STREAM	~~~~~
ADJACENT MAP	2
EASEMENTS	-----
LOT-SUB LOT	3-1
ADJACENT MAP LOT LINES	-----
UTILITY TRANSMISSION LINE	-----

NOTE
 THIS MAP IS BASED UPON A COMPILATION OF SCANNED IMAGES OF TAX MAPS UPDATED THROUGH 1999 AND SUBDIVISION PLANS 2000-MID 2004. THE MAP PLACEMENT AND LOCATION IS BASED UPON USGS QUADRANGLES AND SOME GPS MONUMENT LOCATIONS. THEREFORE, SOME DISTORTION IN SCALE AND SHAPE HAS OCCURRED. THIS MAP SHOULD NOT BE USED FOR ANY BOUNDARY OR DEED DESCRIPTIONS.

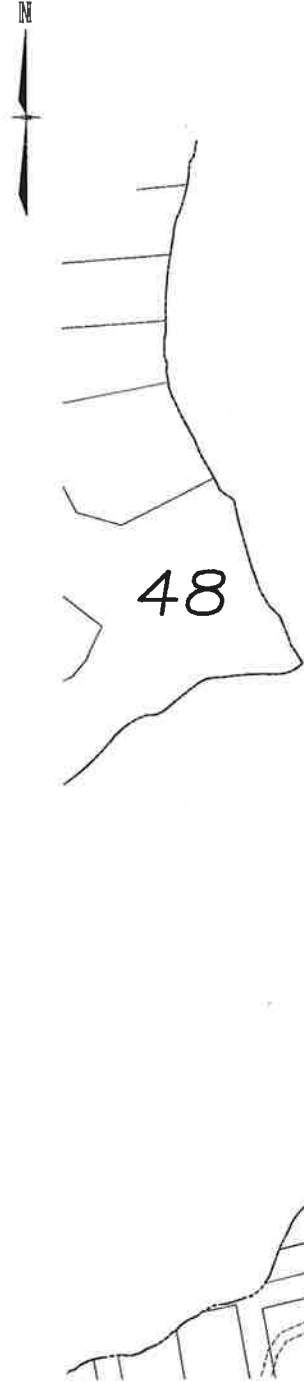

J A F F R E Y

48 Constitution Blvd
 Bedford, NH 03110
 Phone (603) 472-4488
 Fax (603) 472-4489
 www.tfm.com

48 Constitution Blvd
 Bedford, NH 03110
 Phone (603) 472-4488
 Fax (603) 472-4489
 www.tfm.com

TOWN OF RINDGE
CHESHIRE COUNTY
NEW HAMPSHIRE

DATED: August 2004
 REVISED: April 2005
 June 2005
 CURRENT TO:
 APRIL 1, 2015

SCALE: 1"=100'±
 CASE: 82290 base

PROPERTY
 MAP
 49